



3. THE PROPOSAL - ELEVATIONS

- 1 New extension: slate roof with rooflights; windows relocated from existing building back wall where possible. External walling has dark grey plinth to match existing, and otherwise shown rendered cream.
- 2 New entrance lobby: patent glazing with steel posts, slate pitched roof and power-assisted doors for full accessibility. Lobby gives access to ground floor Council offices and to separate door to private office accommodation at first floor.
- 3 Existing fire exit steps altered to bring into compliance with Building Regulations
- 4 Existing window relocated within new extension
- 5 New external steps & ramp to new staff and fire exit doors
- 6 Small section of flat roof over new step & landing adjacent to rear doors
- 7 Photovoltaic panels fixed to existing roof - system to be designed by sustainable energy consultant
- 8 Rear entrance for council staff use
- 9 Rear entrance for users of private meeting room/fire door
- 10 Modified steps and ramps for fully accessible approach to new entrance lobby.

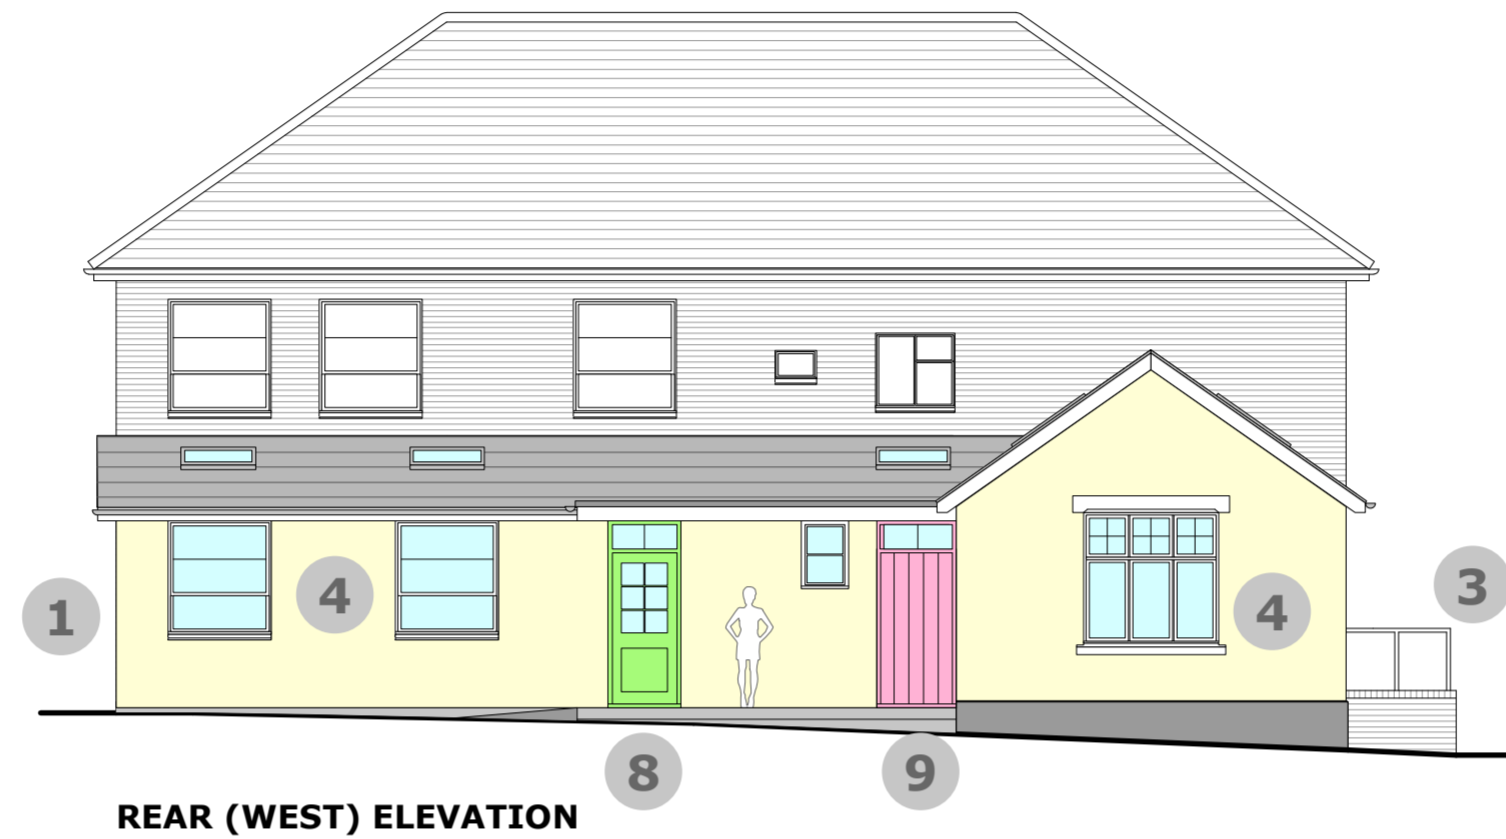


REAR (WEST) ELEVATION

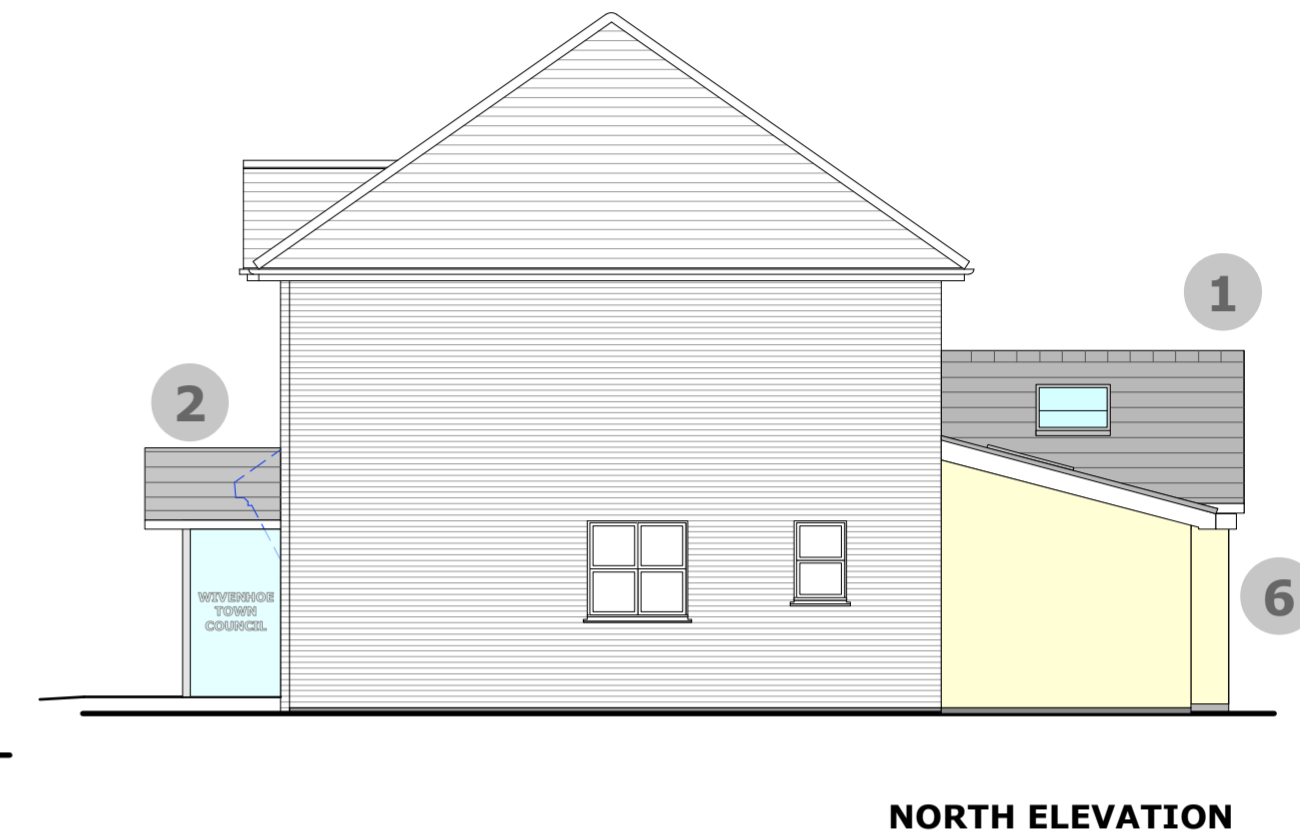

NORTH ELEVATION



SOUTH ELEVATION

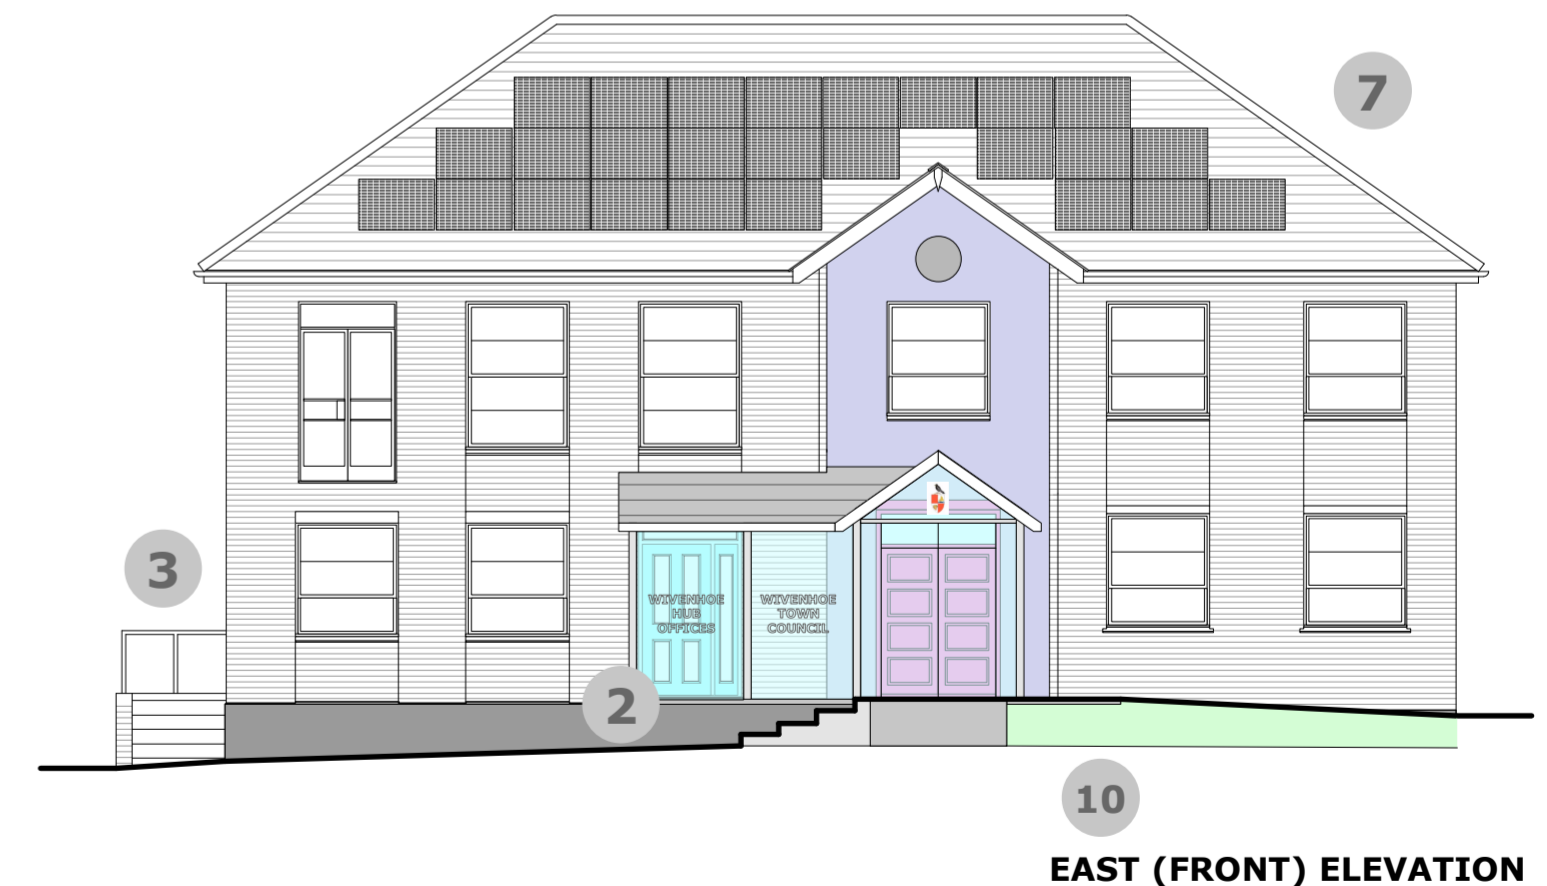

EAST (FRONT) ELEVATION



W I V E N H O E
T O W N
C O U N C I L

R E M O D E L L I N G O F W I V E N H O E
T O W N C O U N C I L O F F I C E S



DUNCAN CLARK & BECKETT LTD

RIBA Chartered Practice